





~ ELEVATIONS ~

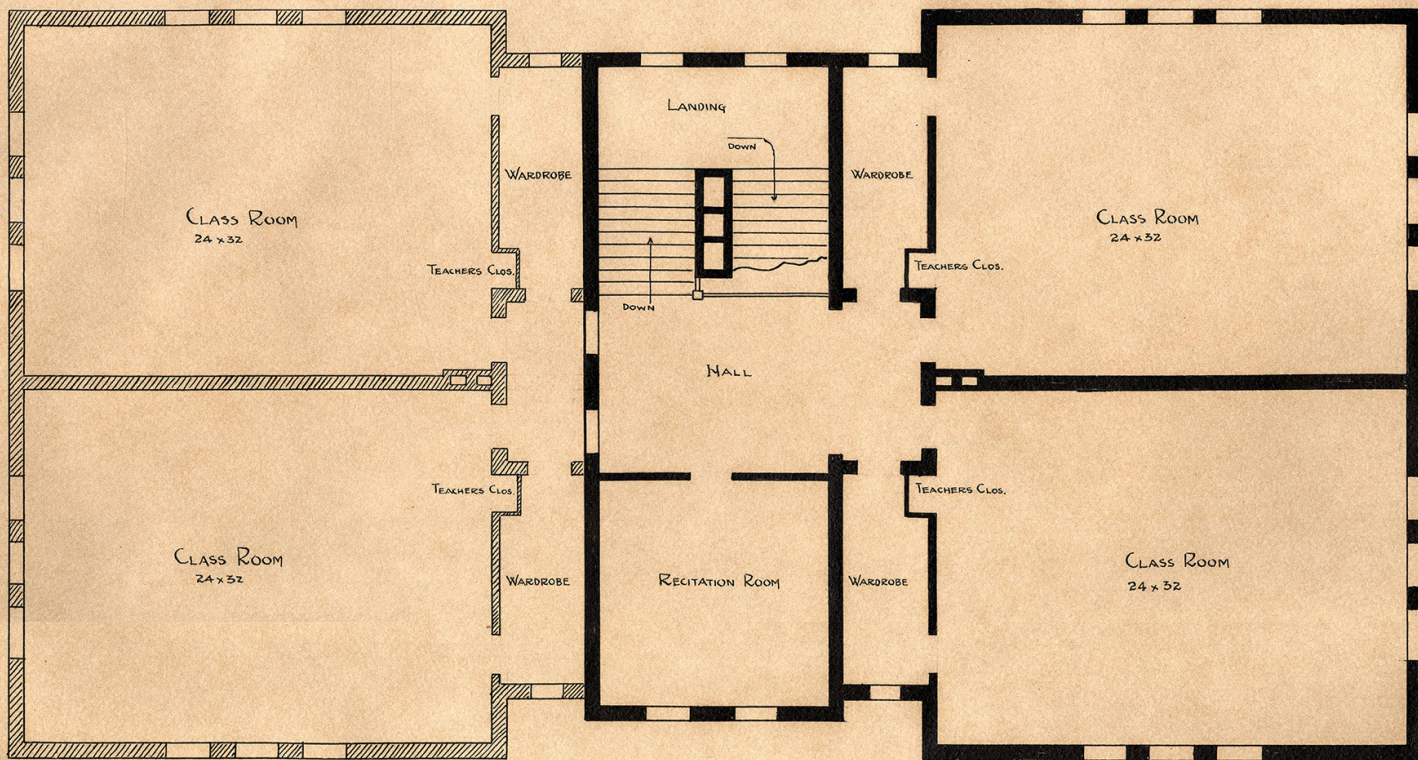

PLAN OF SECOND FLOOR

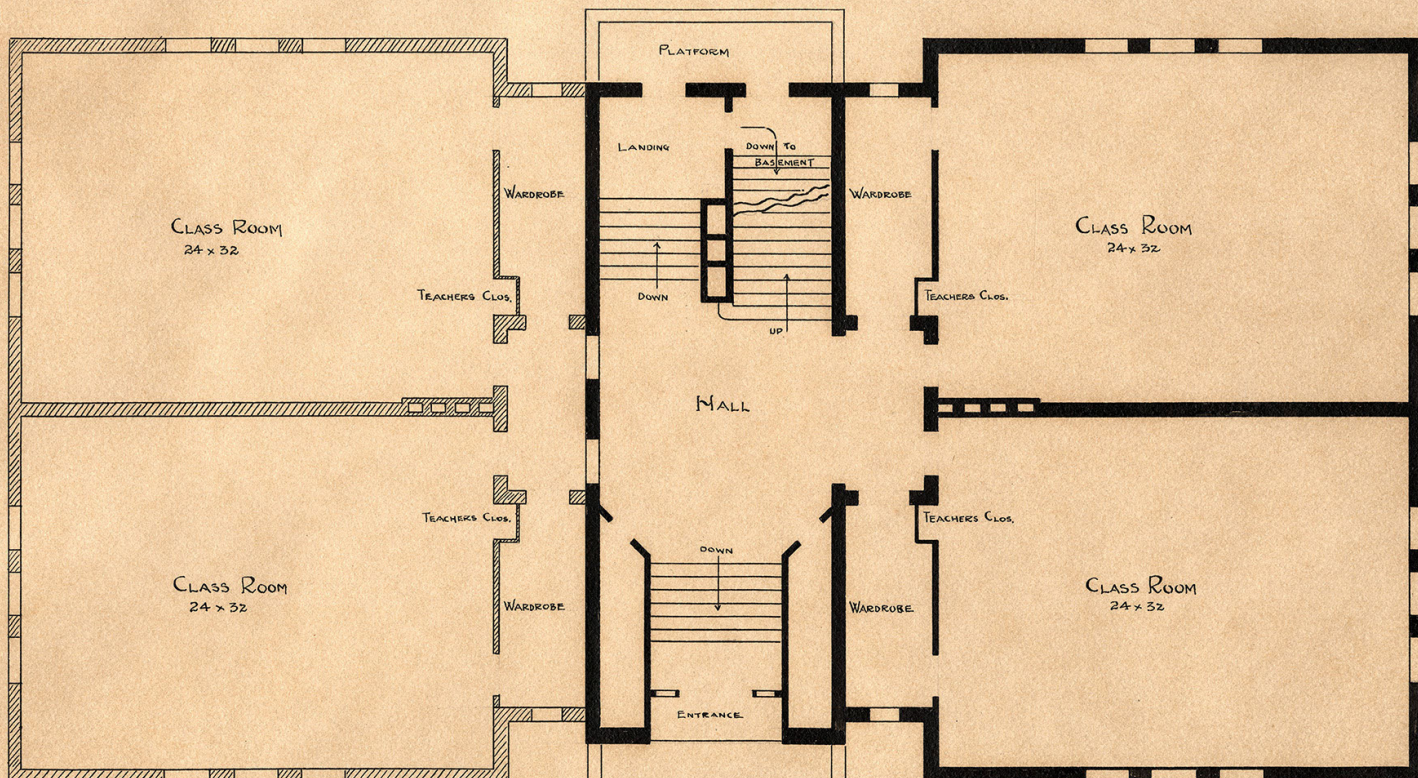

PLAN OF FIRST FLOOR

J.C. Stitt archit. Norfolk, Neb.