


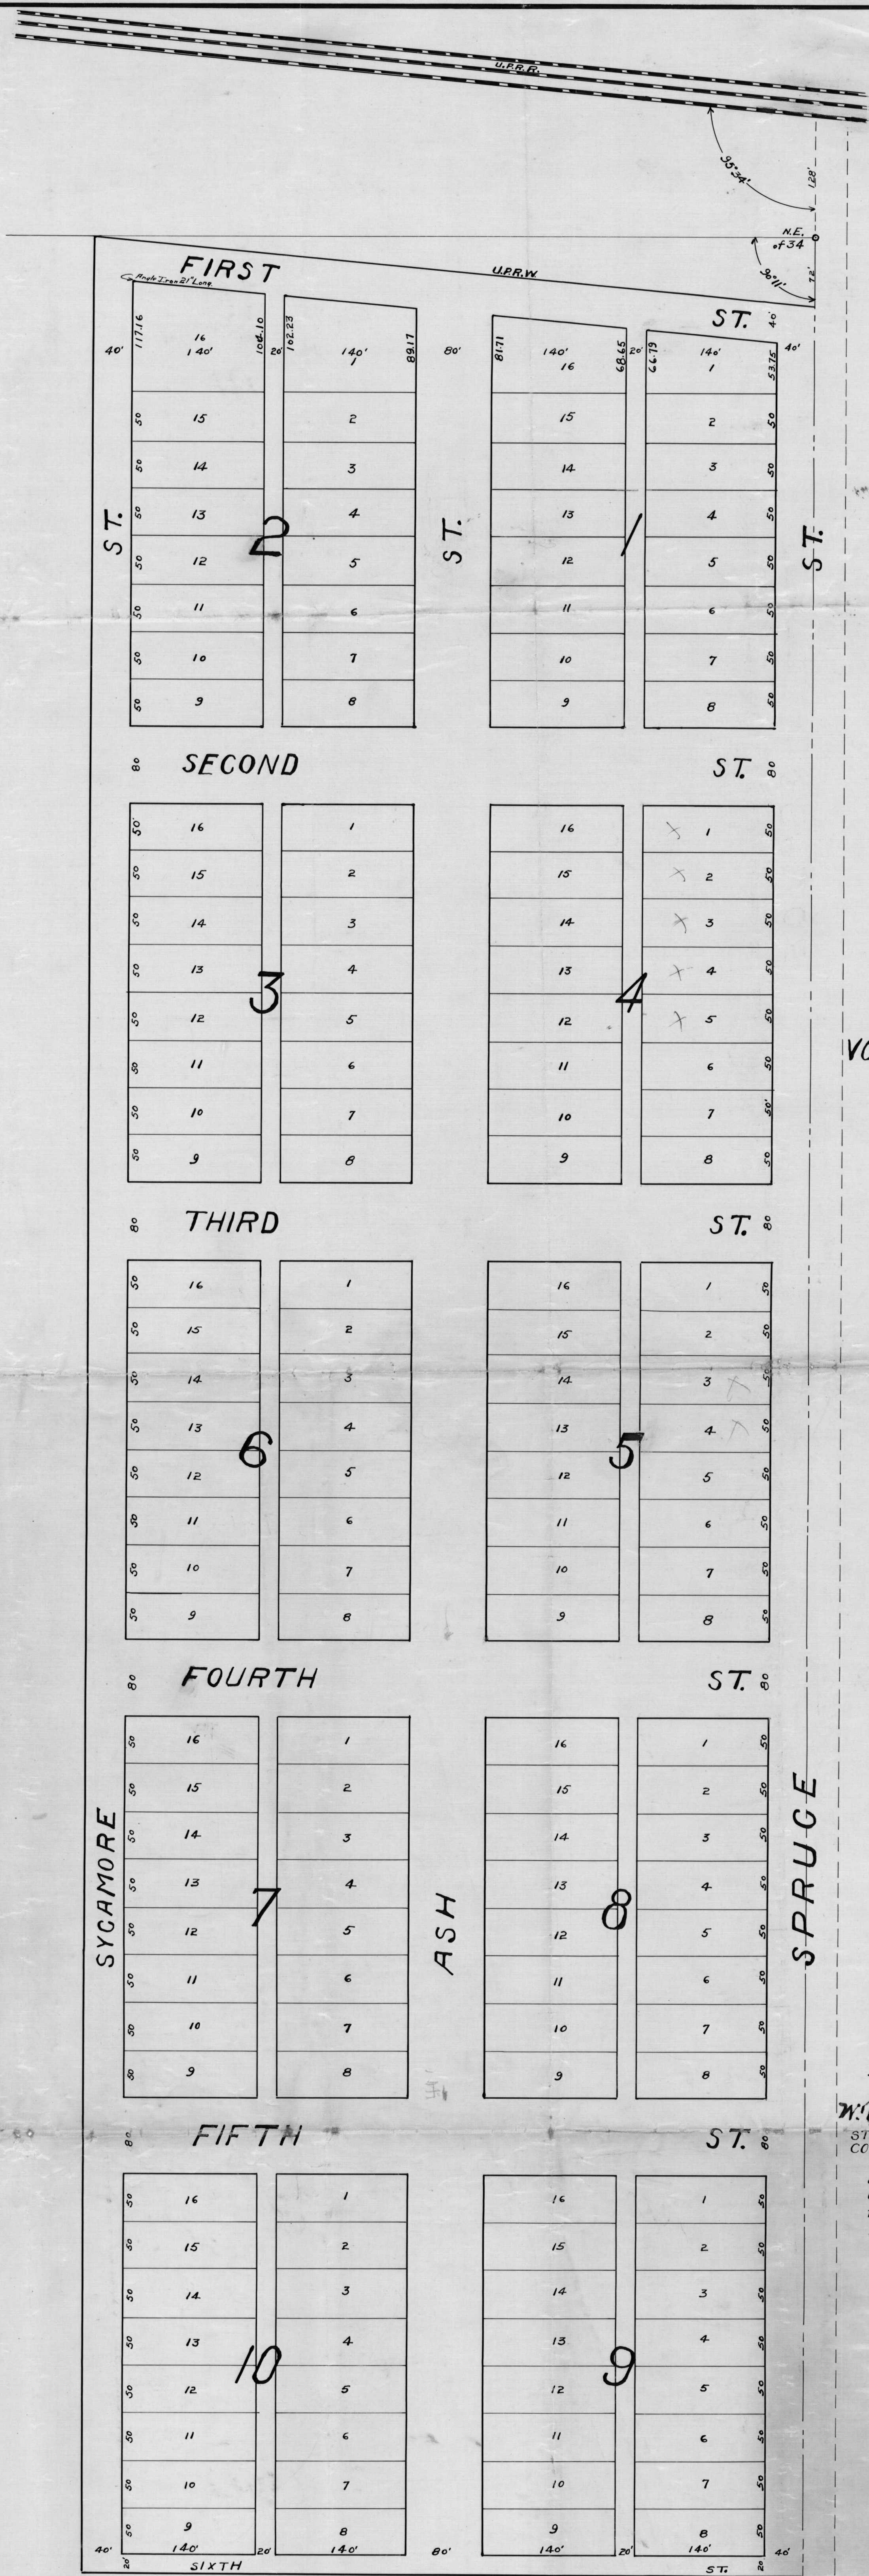

VOGLER'S ADDITION
TO
DIX

I hereby certify that I have surveyed
that part of the N.E. 1/4 of Sec. 34, T. 15,
R. 54 W., which extends 2380 feet south
on the East Line of Sec. 34 from a point
72 feet South of the N.E. Cor. of Sec. 34;
Thence W. 760 feet; Thence N. 2450.89
feet to a point on the Union Pacific Railroad
Right-of-Way; Thence Easterly 763.37 feet to
point of beginning.
This 26th day of Oct. 1916.
E. D. Drake
Deputy Co. Surveyor

I Henry Vogler being the owner, in fee
simple, of the N.E. 1/4 of Section 34, T. 15,
R. 54 W., Kimball County, Nebraska
and having platted said land as shown on
this plat and having laid out said plat as
an addition to DIX, named the same,
VOGLER'S ADDITION TO DIX, and
having caused the same to be surveyed
into Lots, Blocks, Streets and Alleys, do
hereby dedicate and give to the public the
streets and alleys as shown by the an-
nexed plat.

W. T. Young Jr. *Henry Vogler*
STATE OF NEBRASKA }
COUNTY OF KIMBALL }

Before me W. T. Young Jr.
a notary public, duly qualified in and for Kimball
County Nebraska, personally came Henry Vogler,
known to be the identical person who
signed the above certificate, and he acknowledged
that he executed the same for the purposes and
contents therein expressed and sworn to before me this 26th
day of Oct. 1916.

W. T. Young Jr.
Notary Public

7th February
1917
J. J. Sedgwick
W. C. Quose
D. J. Heyser